


The Bilby

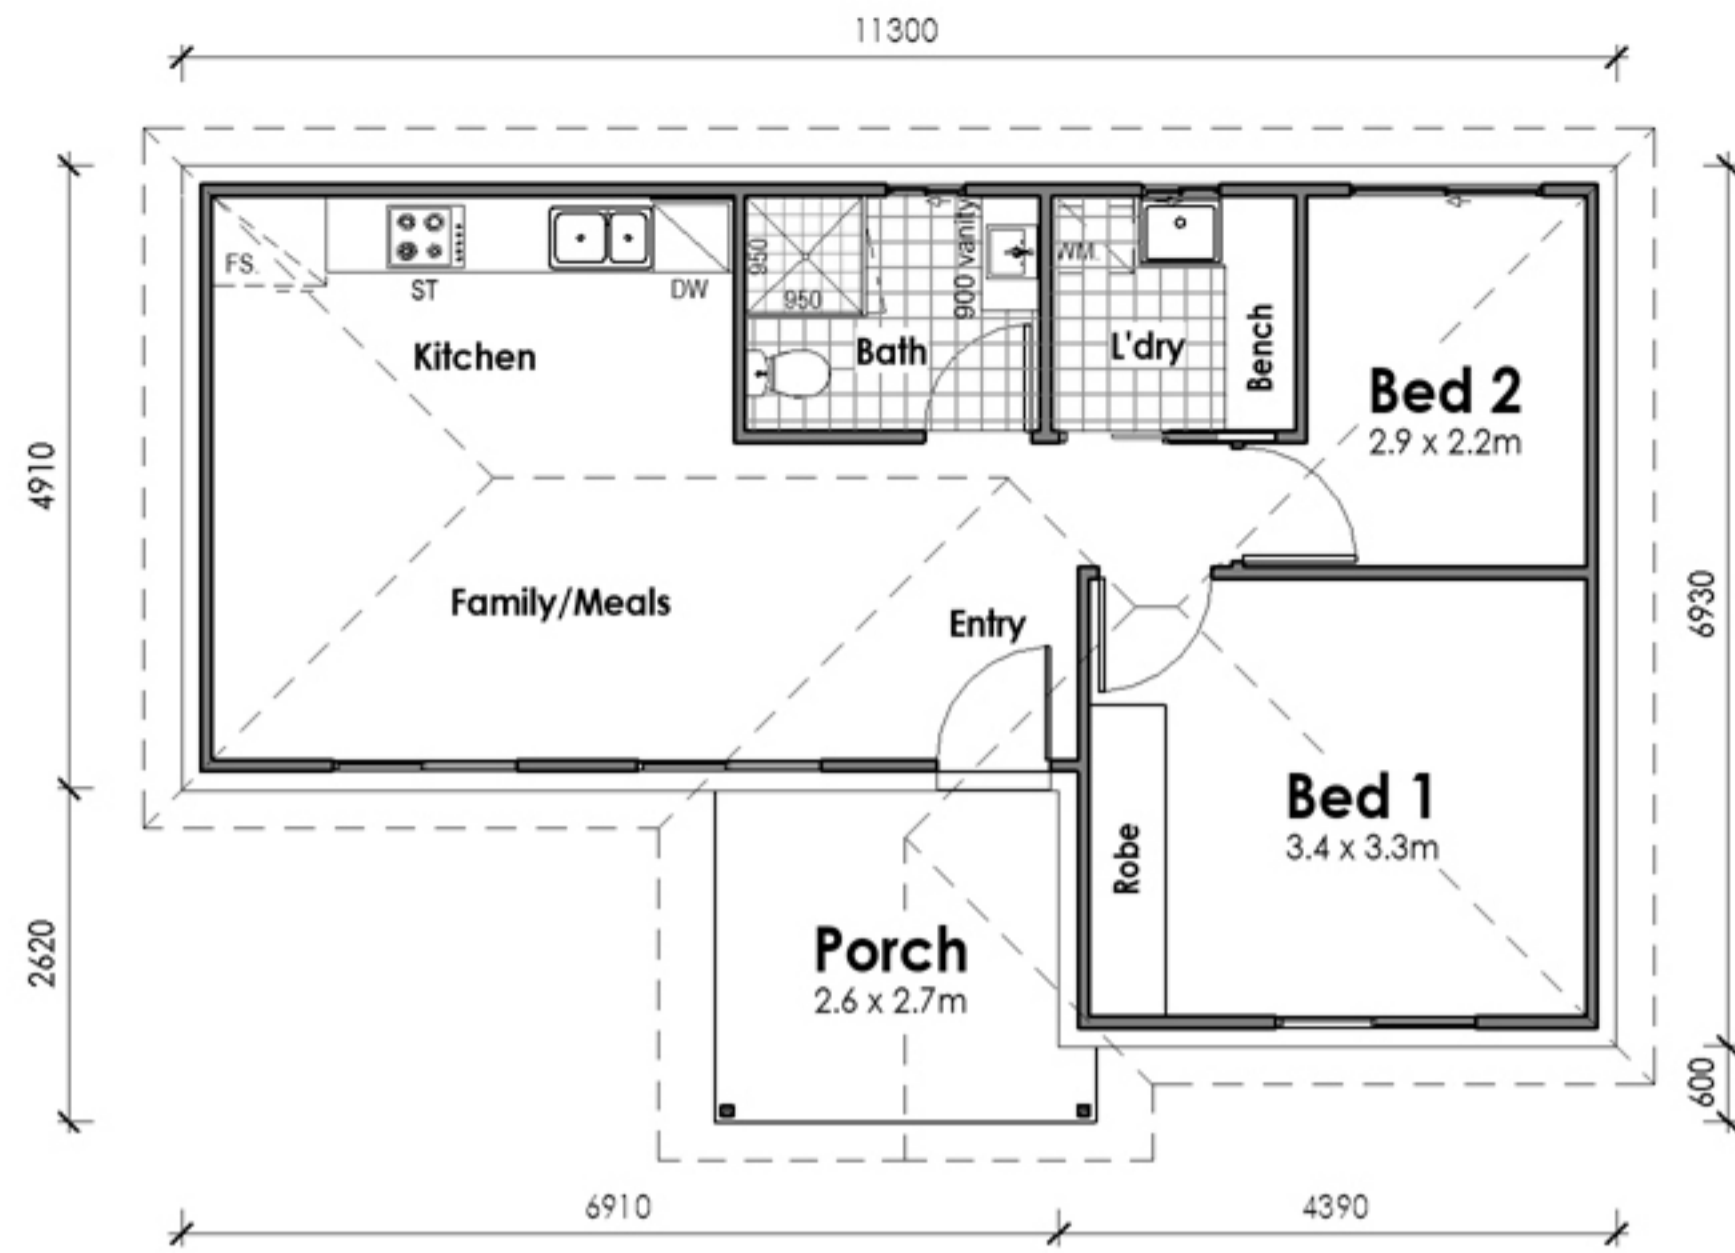


1 Proposed Floor Plan
Scale : 1 : 100


Floor Areas	
Living	64.4 m ²
Porch	7.3 m ²
Grand Total	71.6 m ²




2 Front Elevation.
Scale : 1 : 100

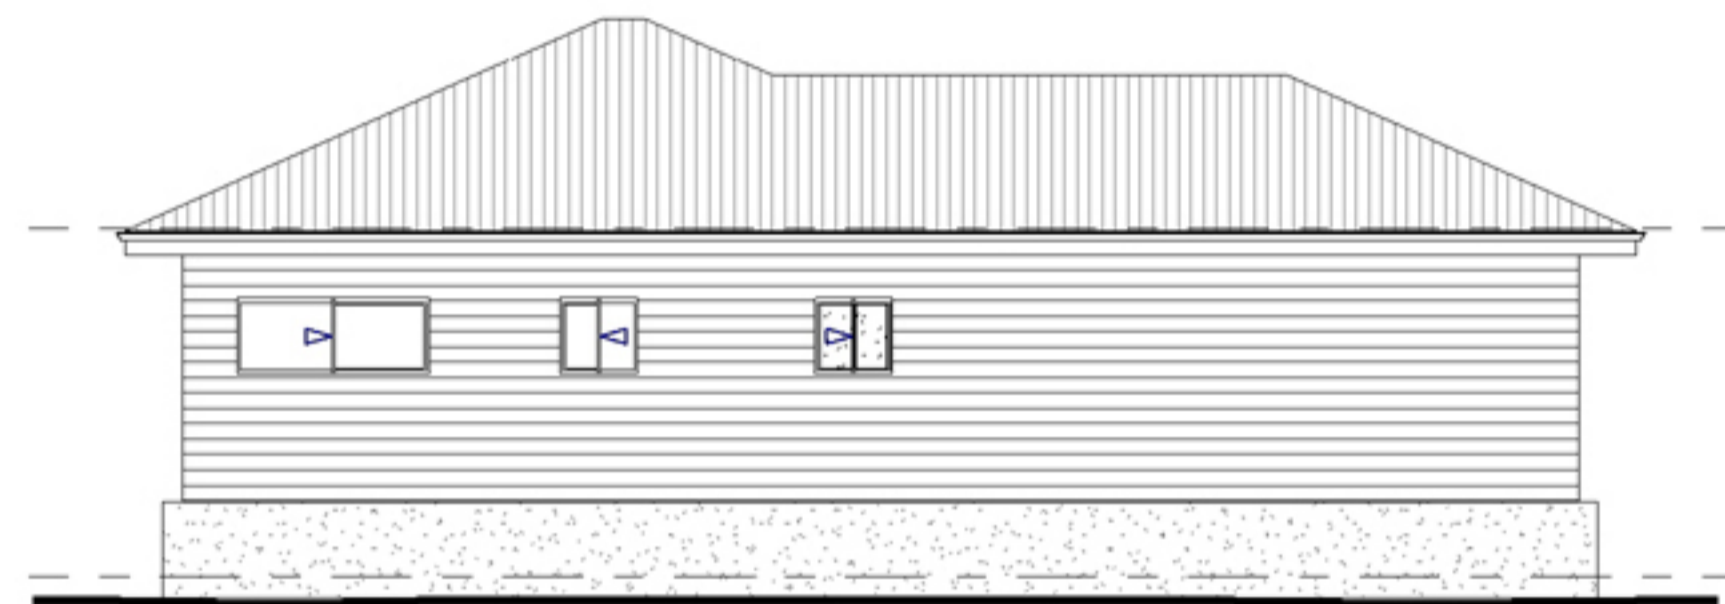

3 Rear Elevation.
Scale : 1 : 100

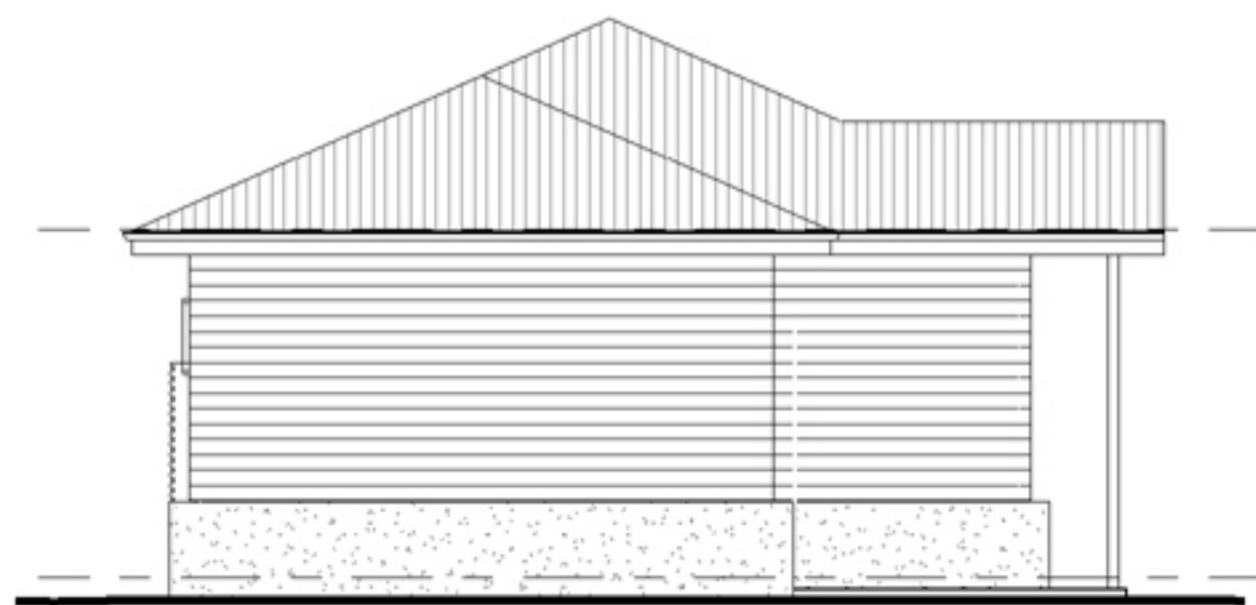

4 Side Elevation 1
Scale : 1 : 100

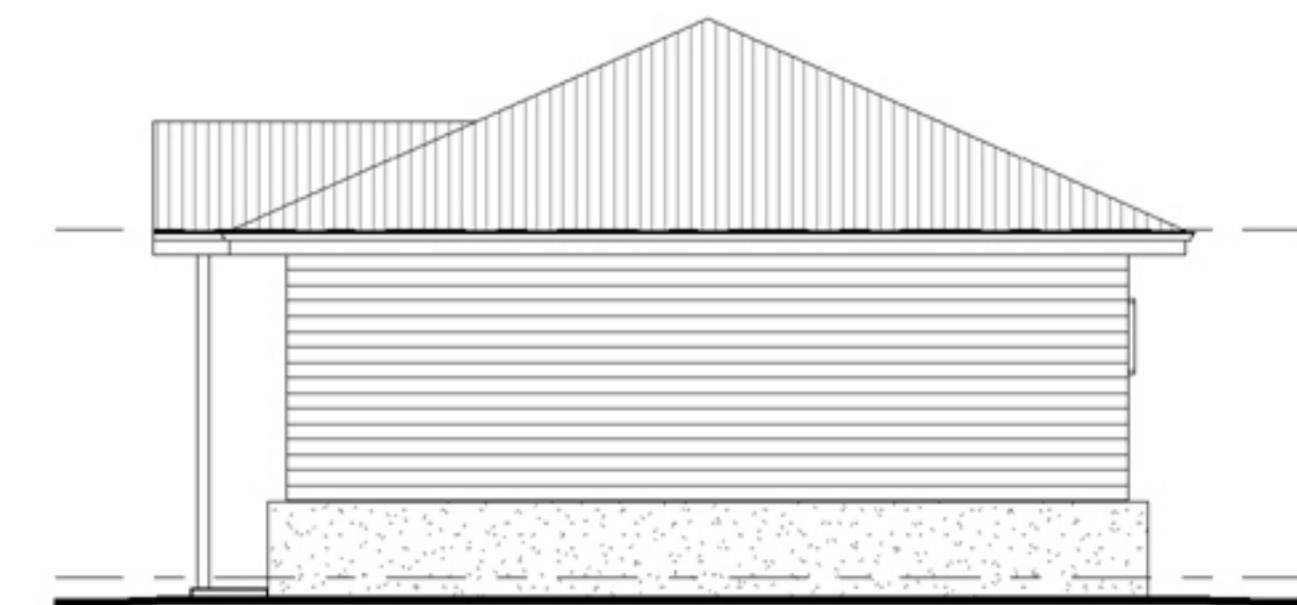

5 Side Elevation 2
Scale : 1 : 100

No.	Date	Description	Issued By

client :	drawn by : AS	job no :
project :	checked by : Ash	Trenz
	date : May 2022	sheet no :
	sheet title : Proposed Floor Plan	D01
	scale : 1 : 100	on A3