



The Colo

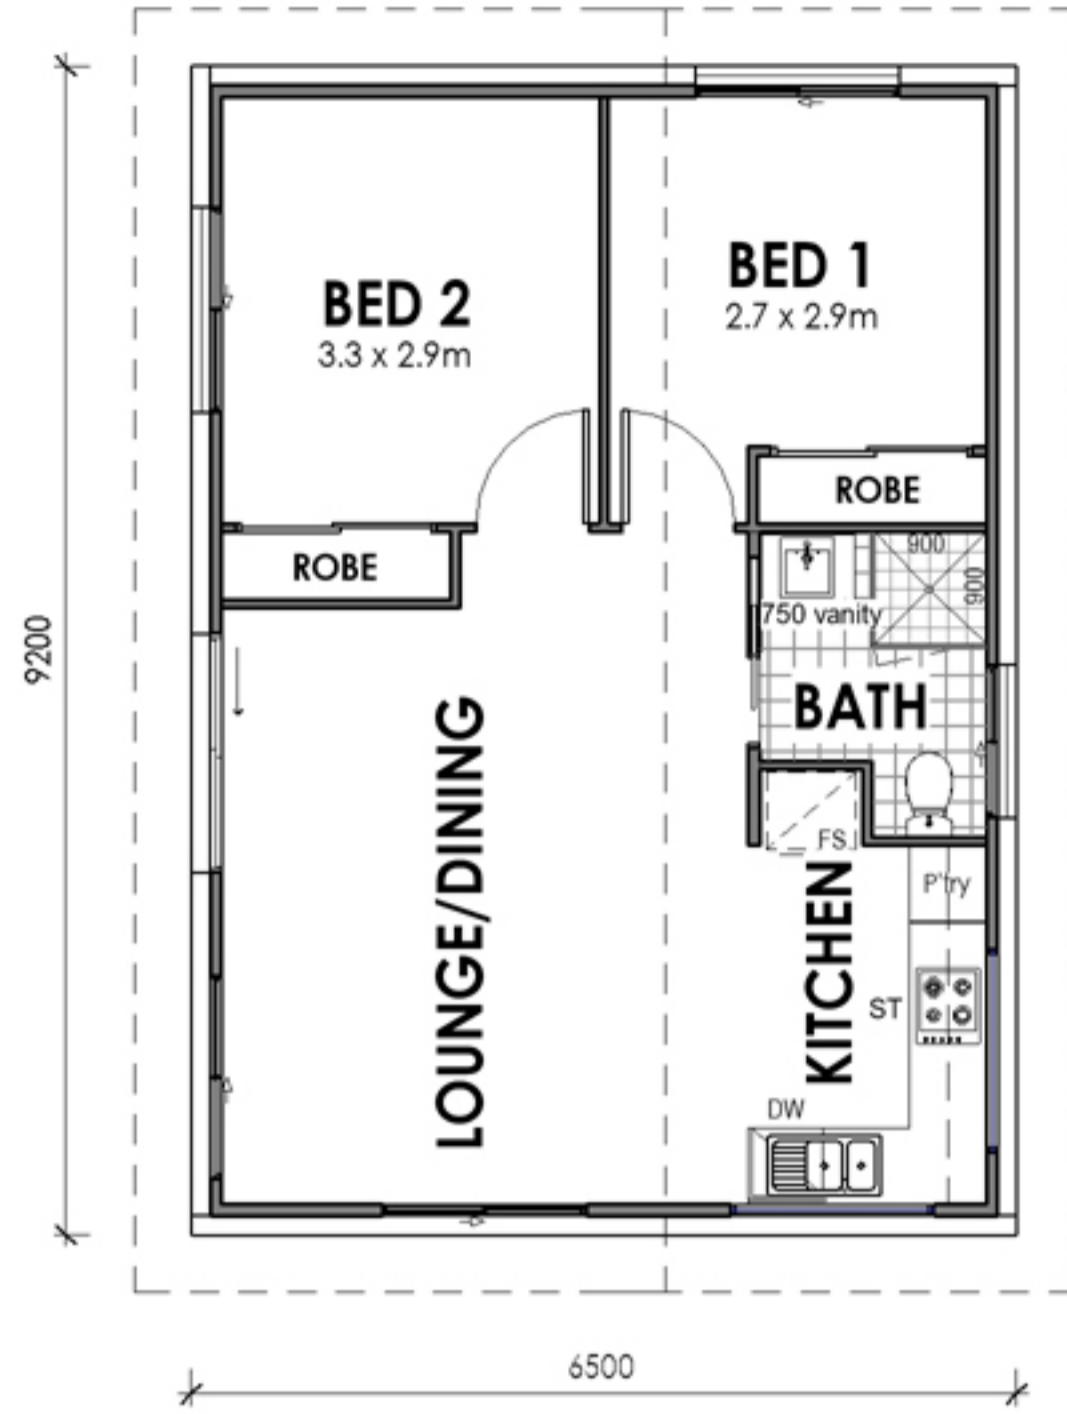


Name	Area
Living	59.8 m ²
Grand Total	59.8 m ²

1 Proposed Floor Plan
Scale : 1 : 100

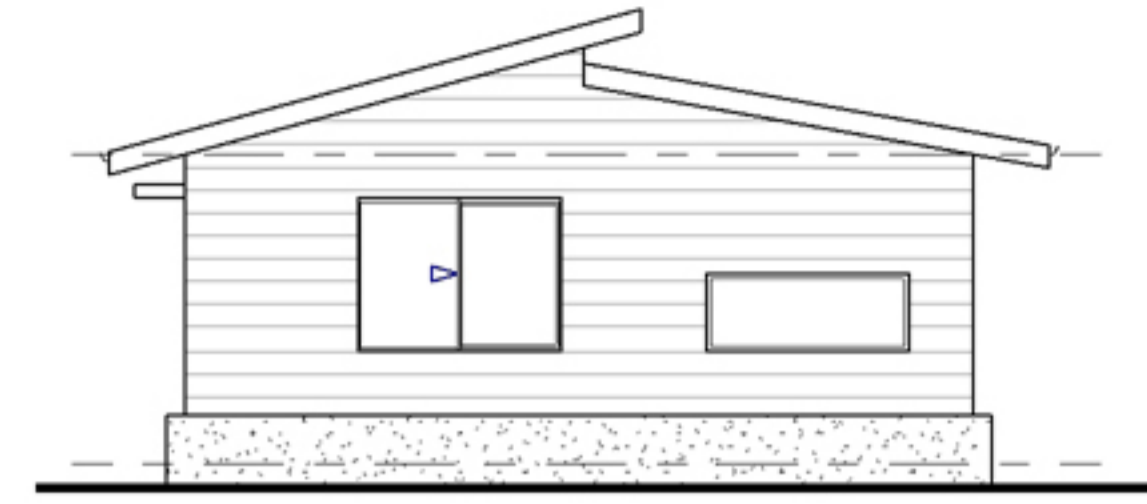

2 Elevation 1
Scale : 1 : 100

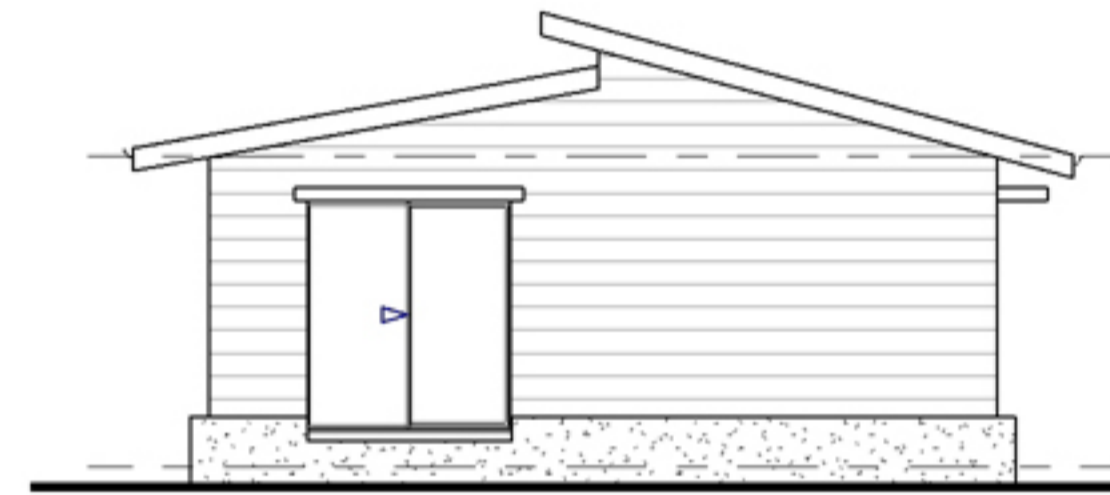

4 Elevation 3
Scale : 1 : 100



3 Elevation 2
Scale : 1 : 100



5 Elevation 4
Scale : 1 : 100

No.	Date	Description	Issued By

client :	drawn by : AS	job no :
project :	checked by : Ash	Trenz
	date : May 2022	sheet no :
	sheet title : Proposed Floor Plan	D01
	scale : 1 : 100	on A3