


The Kimberly

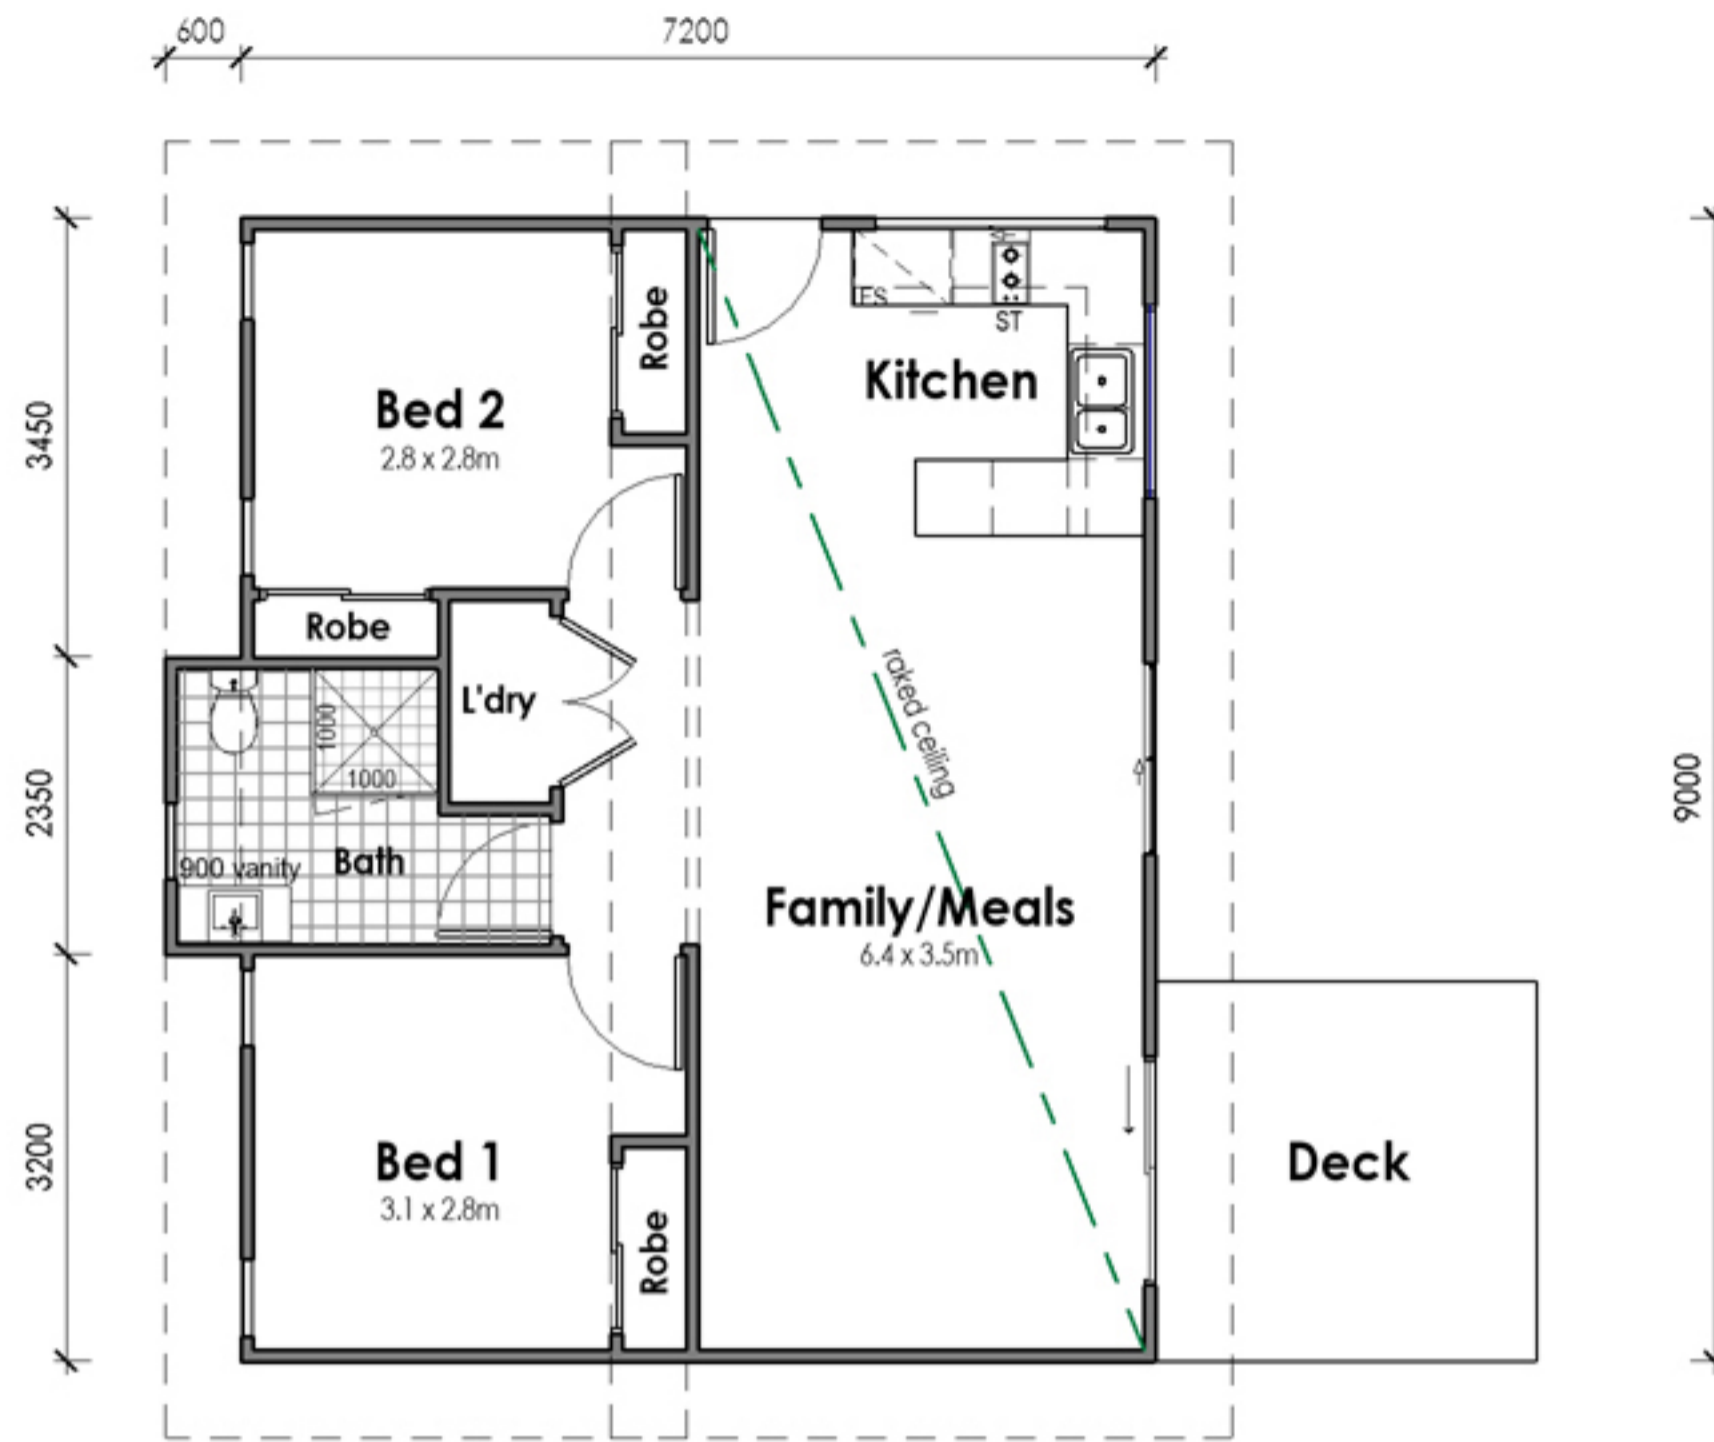


2 Proposed Floor Plan
Scale : 1 : 100


Floor Areas	
Living	66.2 m ²
Deck	9.0 m ²
Grand Total	75.2 m ²




1 Elevation 1
Scale : 1 : 100

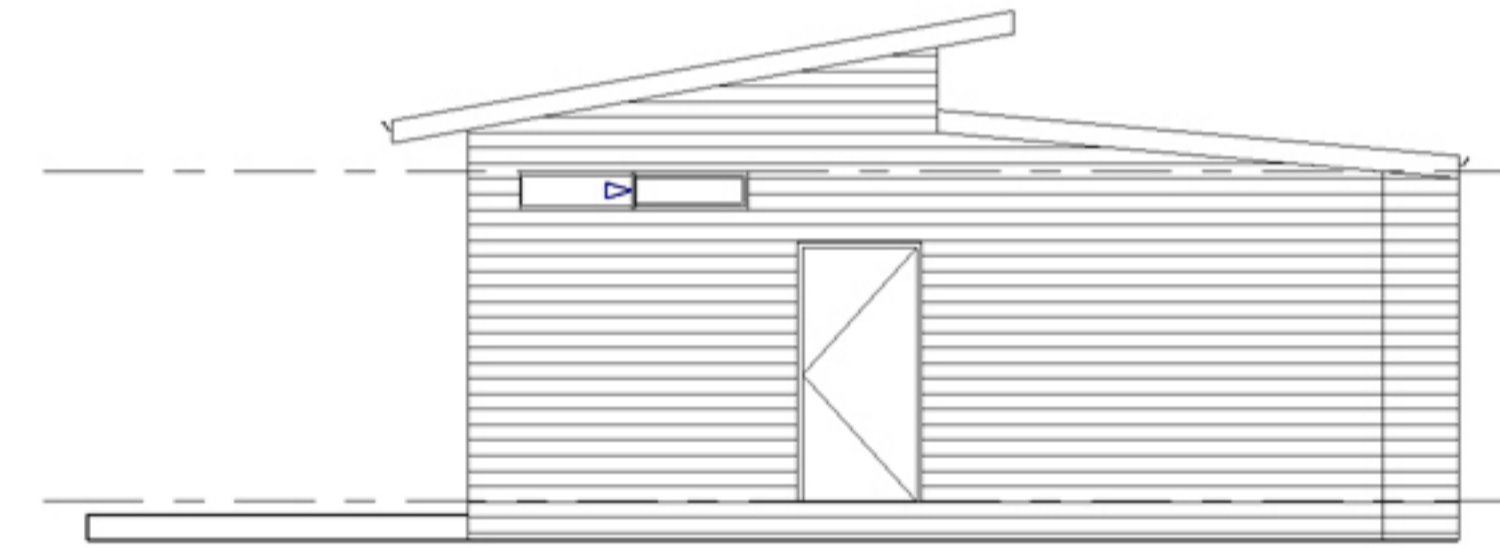

3 Elevation 2
Scale : 1 : 100

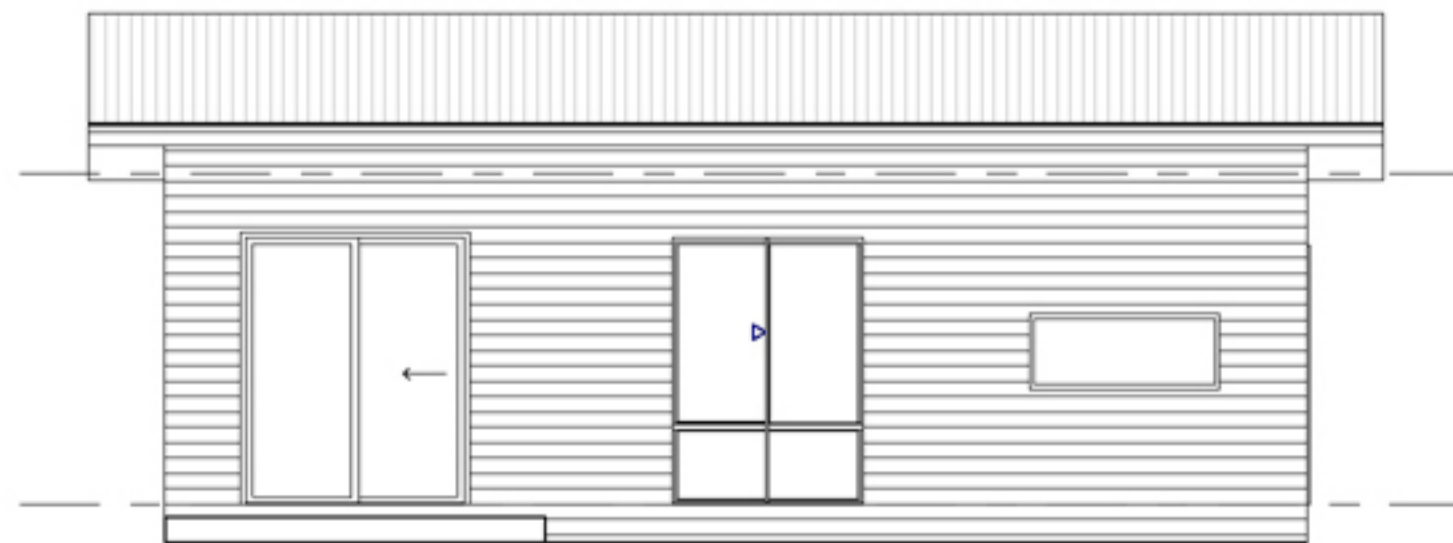

4 Elevation 3
Scale : 1 : 100

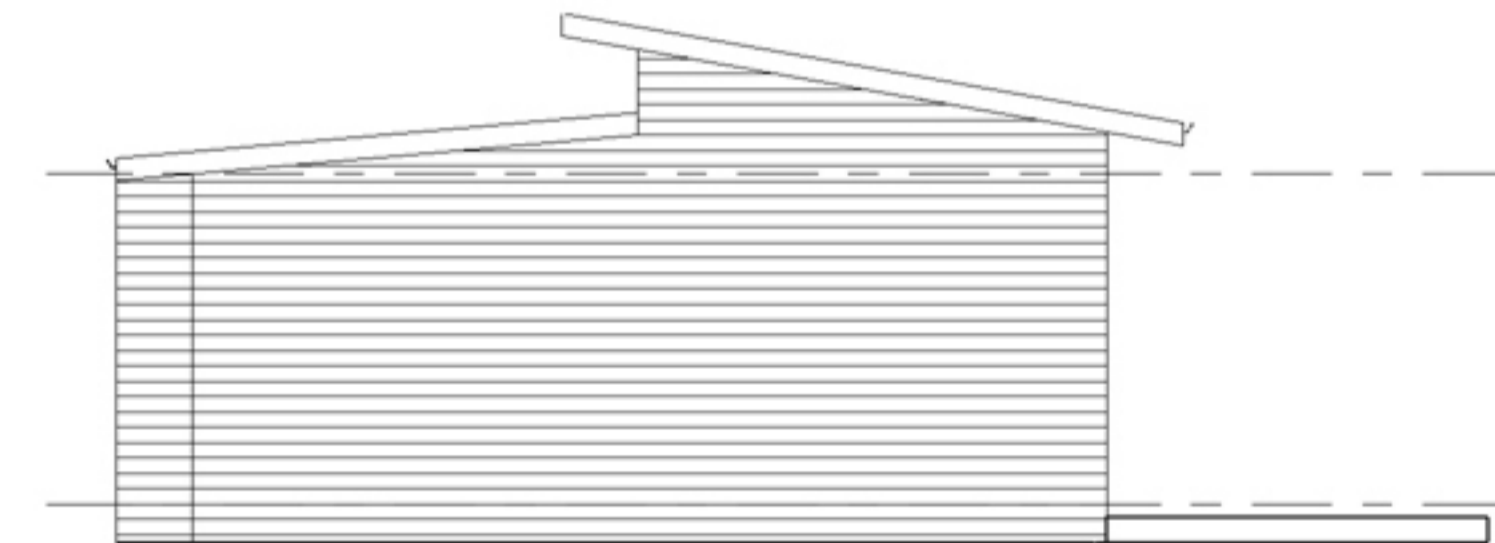

5 Elevation 4
Scale : 1 : 100

No.	Date	Description	Issued By

client :	drawn by : AS	job no :
project :	checked by : Ash	Trenz
	date : May 2022	sheet no :
	sheet title : Proposed Floor Plan	D01
	scale : 1 : 100	on A3