


# The Tasman

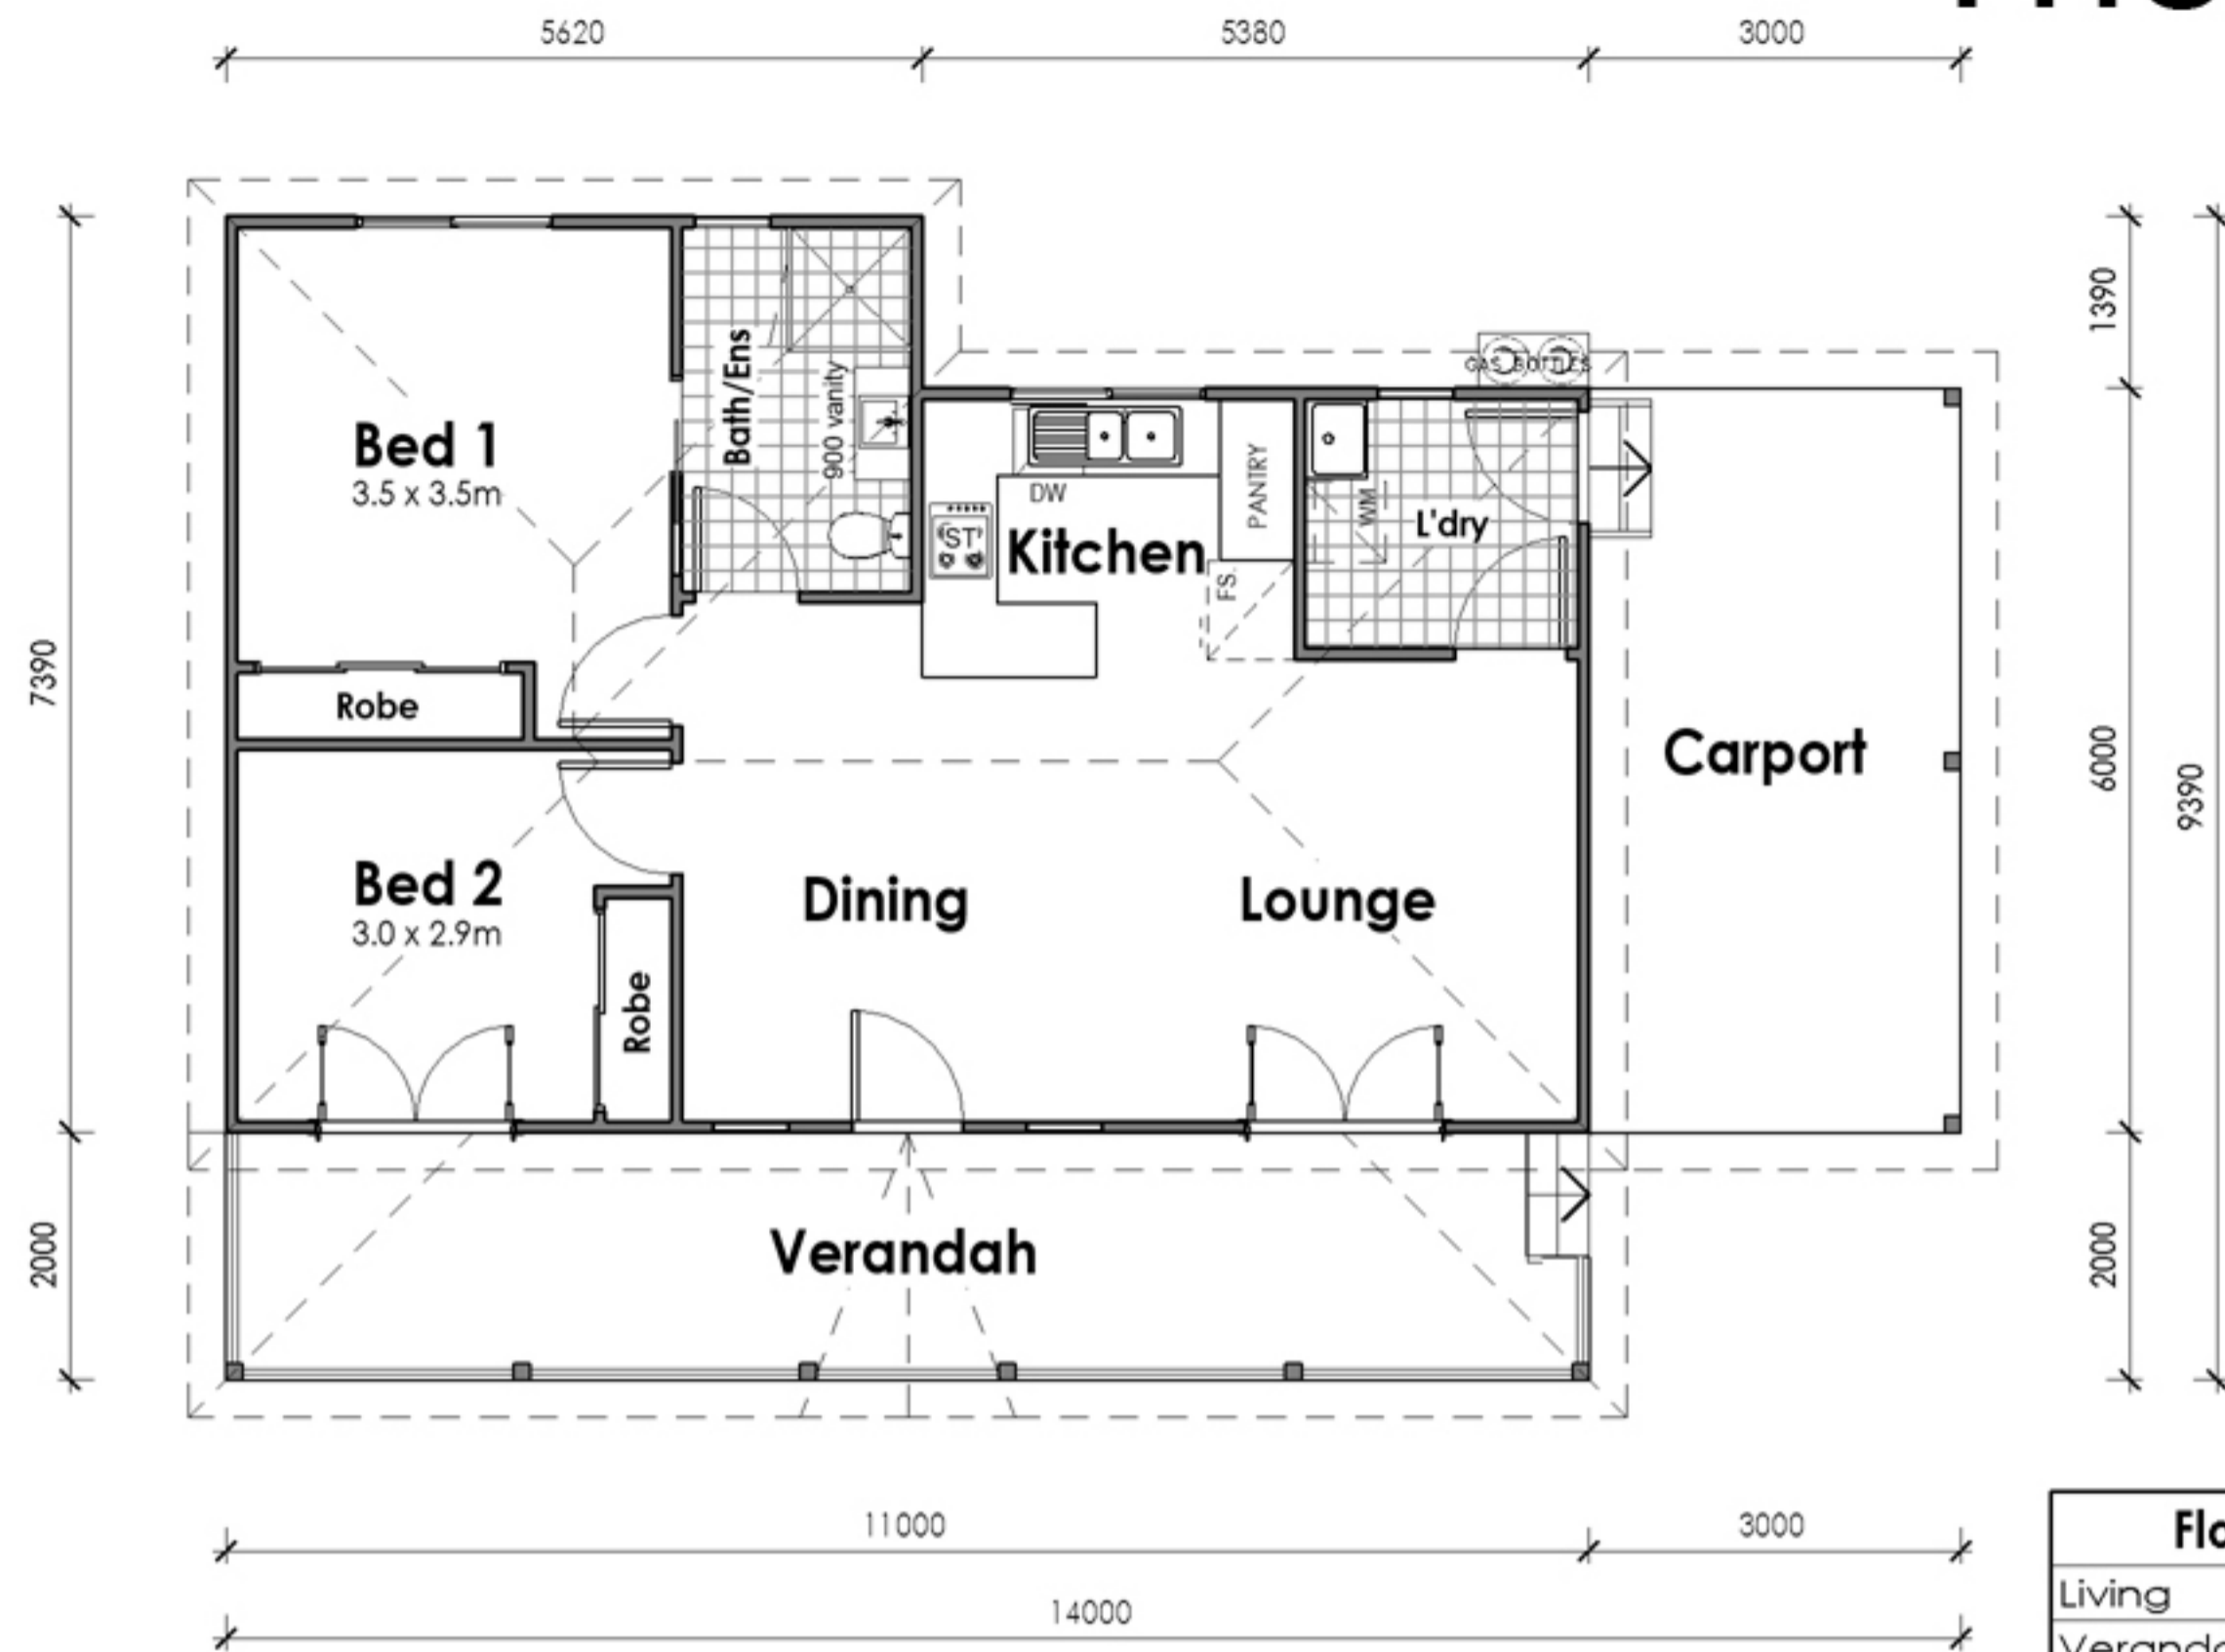


**1 Proposed Floor Plan**  
Scale : 1 : 100


Floor Areas	
Living	73.8 m <sup>2</sup>
Verandah	22.0 m <sup>2</sup>
Carport	18.0 m <sup>2</sup>
<b>Grand Total</b>	<b>113.8 m<sup>2</sup></b>



**2 Front Elevation**  
Scale : 1 : 100

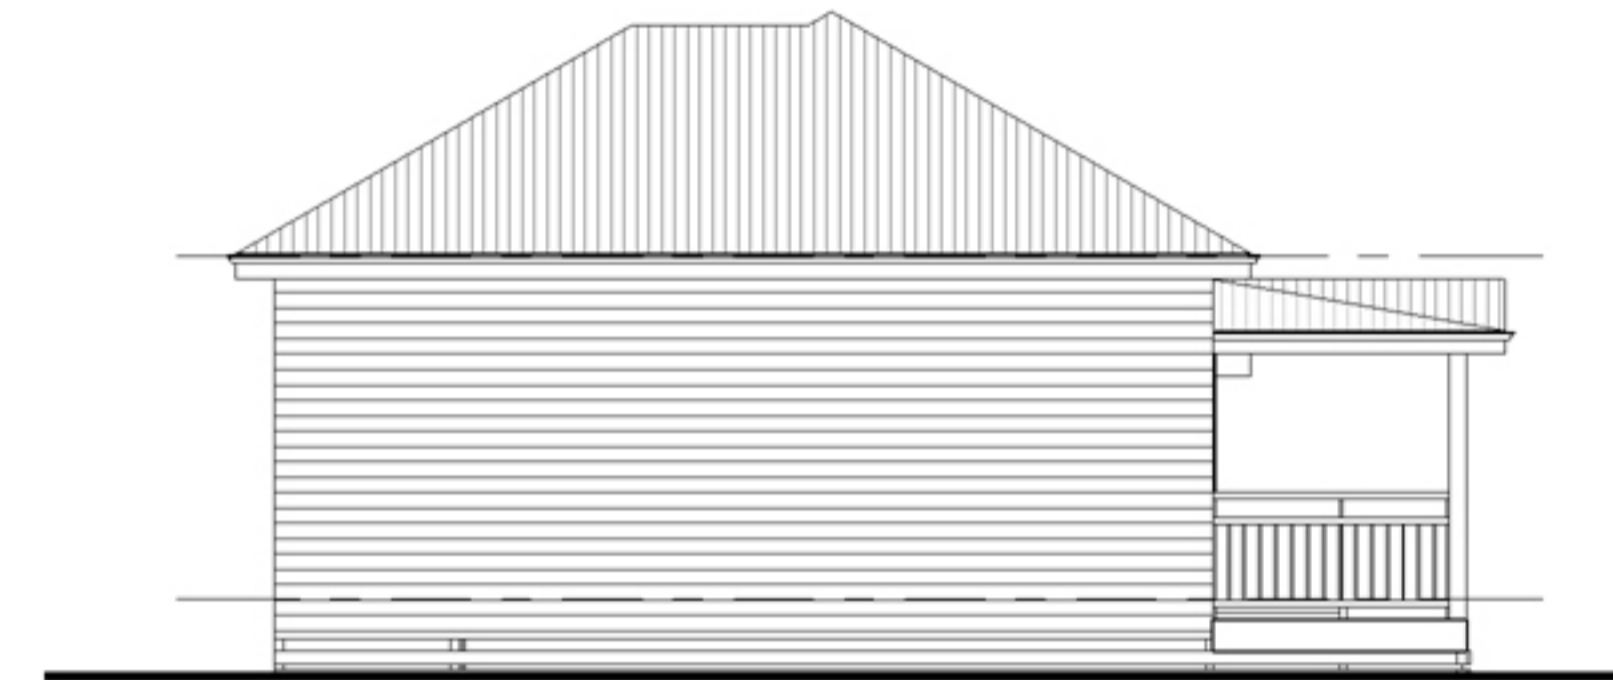

**3 Side Elevation 1**  
Scale : 1 : 100

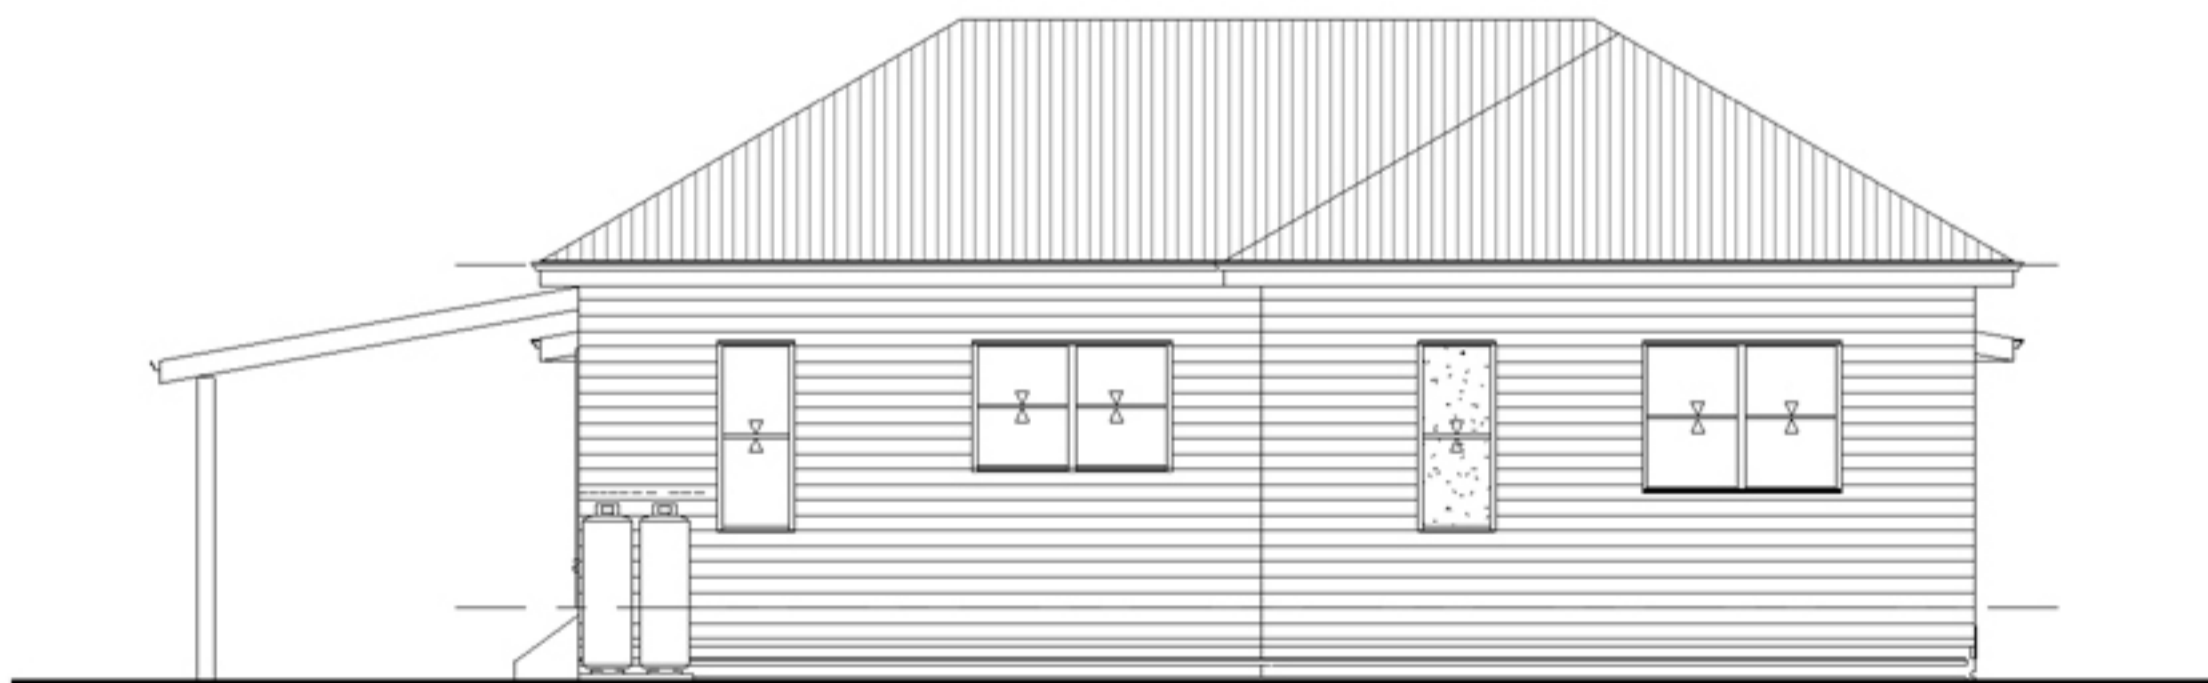

**4 Rear Elevation**  
Scale : 1 : 100



**5 Side Elevation 2**  
Scale : 1 : 100

No.	Date	Description	Issued By

client :		drawn by :	AS	job no :	Trenz
project :		checked by :	Ash	sheet no :	D01
		date :	May 2022	scale :	1 : 100 on A3
		sheet title :	Proposed Floor Plan		