


The Yarra

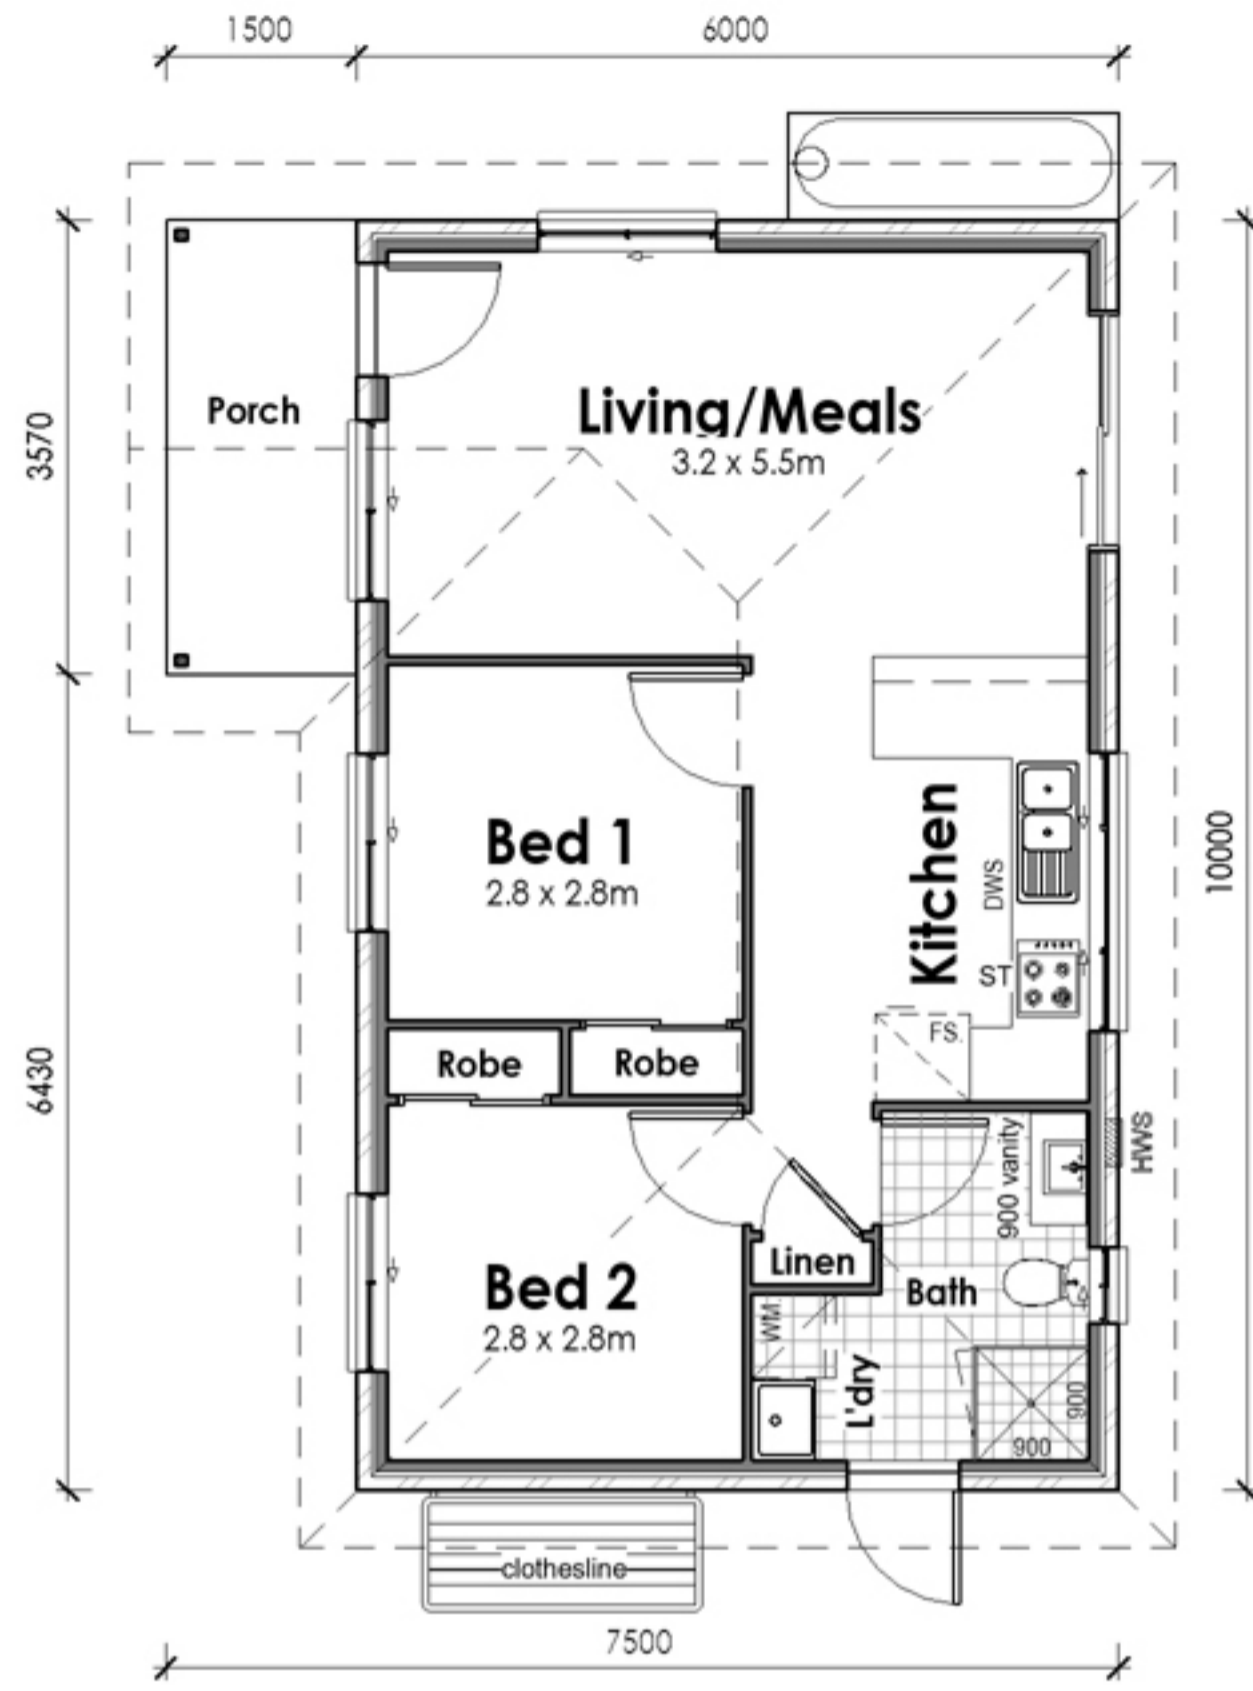

Name	Area
Living	60.0 m ²
Porch	5.4 m ²


1 Proposed Floor Plan
Scale : 1 : 100




2 Front Elevation
Scale : 1 : 100



3 Side Elevation 1
Scale : 1 : 100

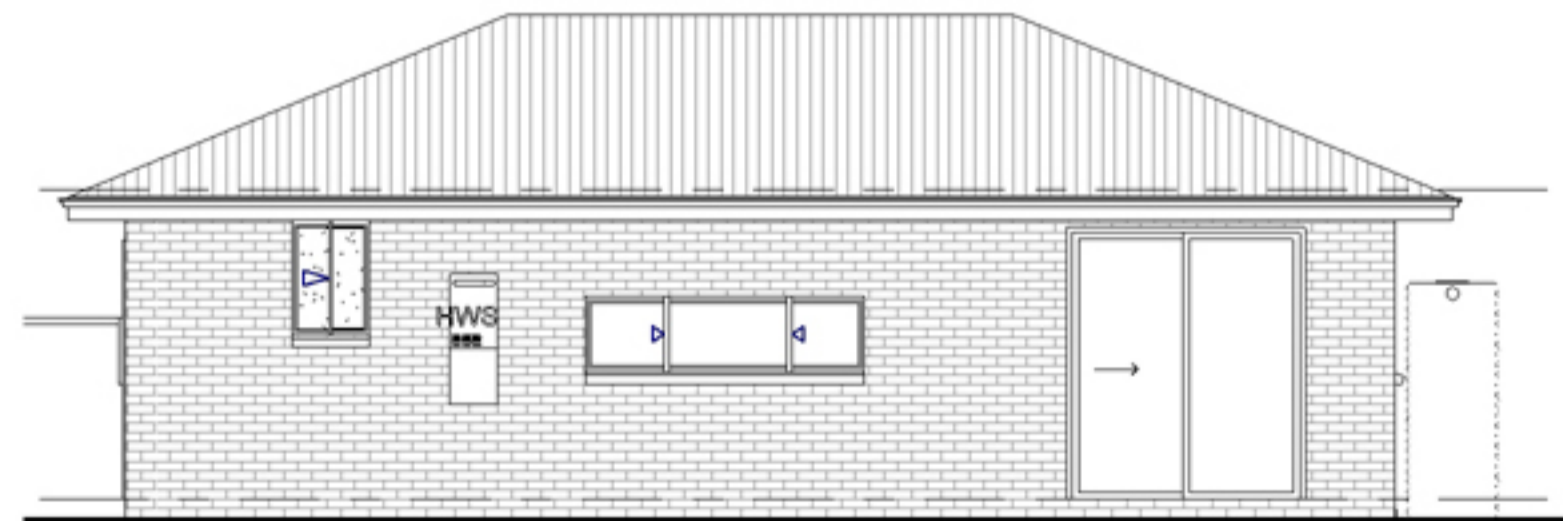

4 Rear Elevation
Scale : 1 : 100

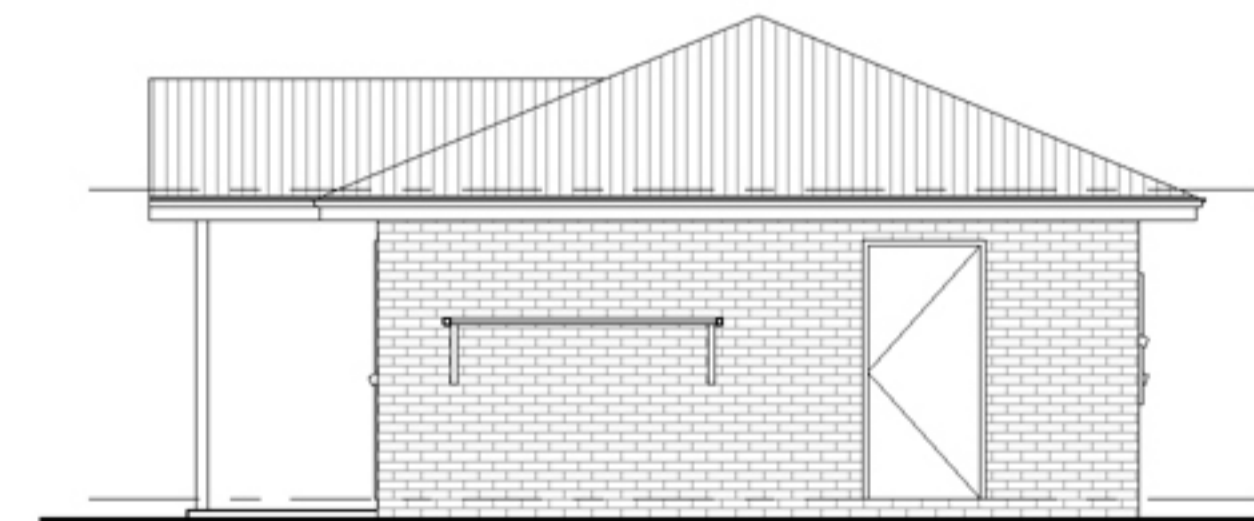

5 Side Elevation 2
Scale : 1 : 100

No.	Date	Description	Issued By

client :	drawn by : AS	job no :
project :	checked by : Ash	Trenz
	date : May 2022	sheet no :
	sheet title : Proposed Floor Plan	D01
	scale : 1 : 100	on A3